


MANZANA	LOTE	AREA	PERIMETRO
F	1	222.41	73.13
	2	218.61	66.87
		441.02	

MANZANA	LOTE	AREA	PERIMETRO
G	1	175.05	67.68
	2	177.08	58.76
	3	171.04	58.02
	4	170.72	58.23
	5	181.85	56.86
	6	151.14	65.17
	7	174.01	54.98
	8	199.50	65.02
	9	243.05	79.16
	10	202.30	67.71
	11	178.07	57.83
	12	187.29	58.83

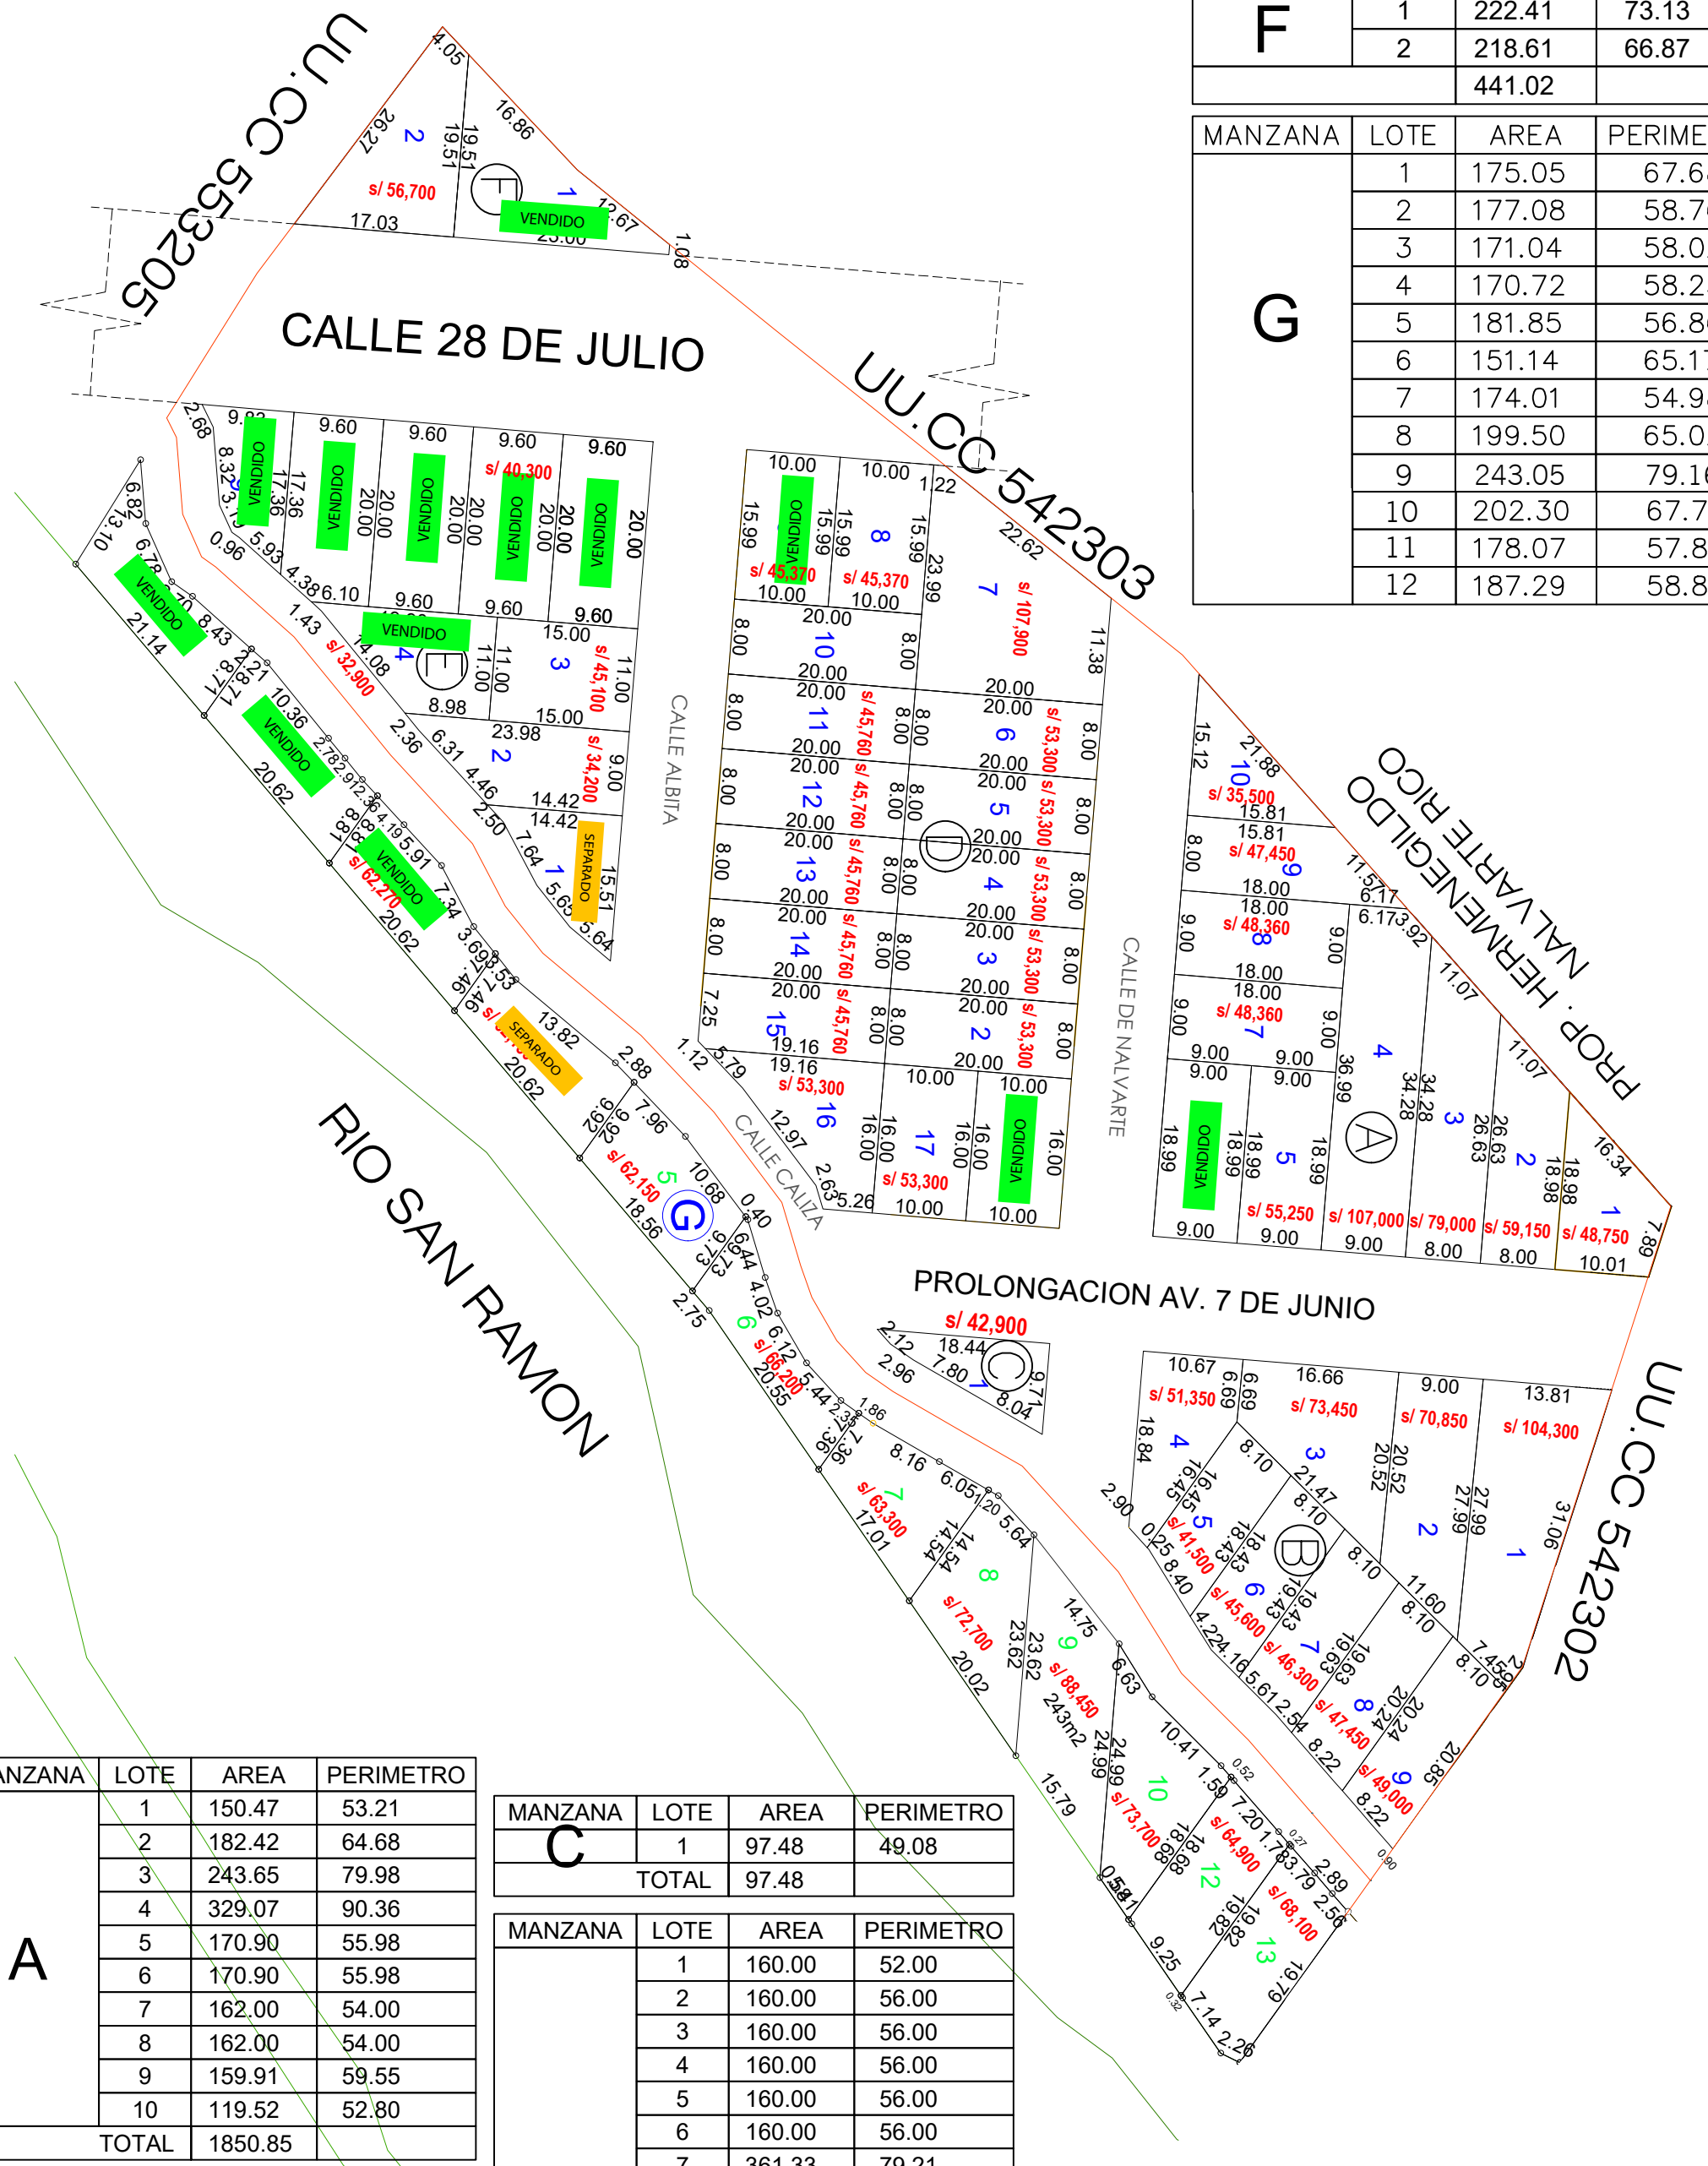

MANZANA	LOTE	AREA	PERIMETRO
A	1	150.47	53.21
	2	182.42	64.68
	3	243.65	79.98
	4	329.07	90.36
	5	170.90	55.98
	6	170.90	55.98
	7	162.00	54.00
	8	162.00	54.00
	9	159.91	59.55
	10	119.52	52.80
TOTAL		1850.85	

MANZANA	LOTE	AREA	PERIMETRO
B	1	321.19	83.26
	2	218.26	69.10
	3	226.62	65.34
	4	158.54	55.56
	5	139.33	51.63
	6	153.42	54.34
	7	155.75	55.31
	8	159.50	56.20
	9	164.35	57.42
TOTAL		1696.95	

MANZANA	LOTE	AREA	PERIMETRO
C	1	97.48	49.08
	TOTAL	97.48	

MANZANA	LOTE	AREA	PERIMETRO
D	1	160.00	52.00
	2	160.00	56.00
	3	160.00	56.00
	4	160.00	56.00
	5	160.00	56.00
	6	160.00	56.00
	7	361.33	79.21
	8	159.89	51.98
	9	159.88	51.98
	10	160.00	56.00
	11	160.00	56.00
	12	160.00	56.00
	13	160.00	56.00
	14	160.00	56.00
	15	159.69	55.54
	16	181.69	61.82
	17	160.00	52.00
TOTAL		2942.48	

MANZANA	LOTE	AREA	PERIMETRO
E	1	125.19	51.36
	2	173.56	60.53
	3	165.00	52.00
	4	157.26	55.40
	5	192.01	59.20
	6	192.00	59.20
	7	192.00	59.20
	8	187.38	57.44
	9	113.39	48.28
TOTAL		1497.79	